

1 BUILDING SECTION
 1:50


SEAL:

NOTES:


This drawing is the property of Urban Arts Architecture and may not be reproduced without their permission and unless the reproduction carries their name. All designs and all other information shown on this drawing are for use on the specified project only and shall not be used otherwise without written permission of this office.

The Contractor shall check and verify all dimensions and report any discrepancies before proceeding.

Do not scale drawings.

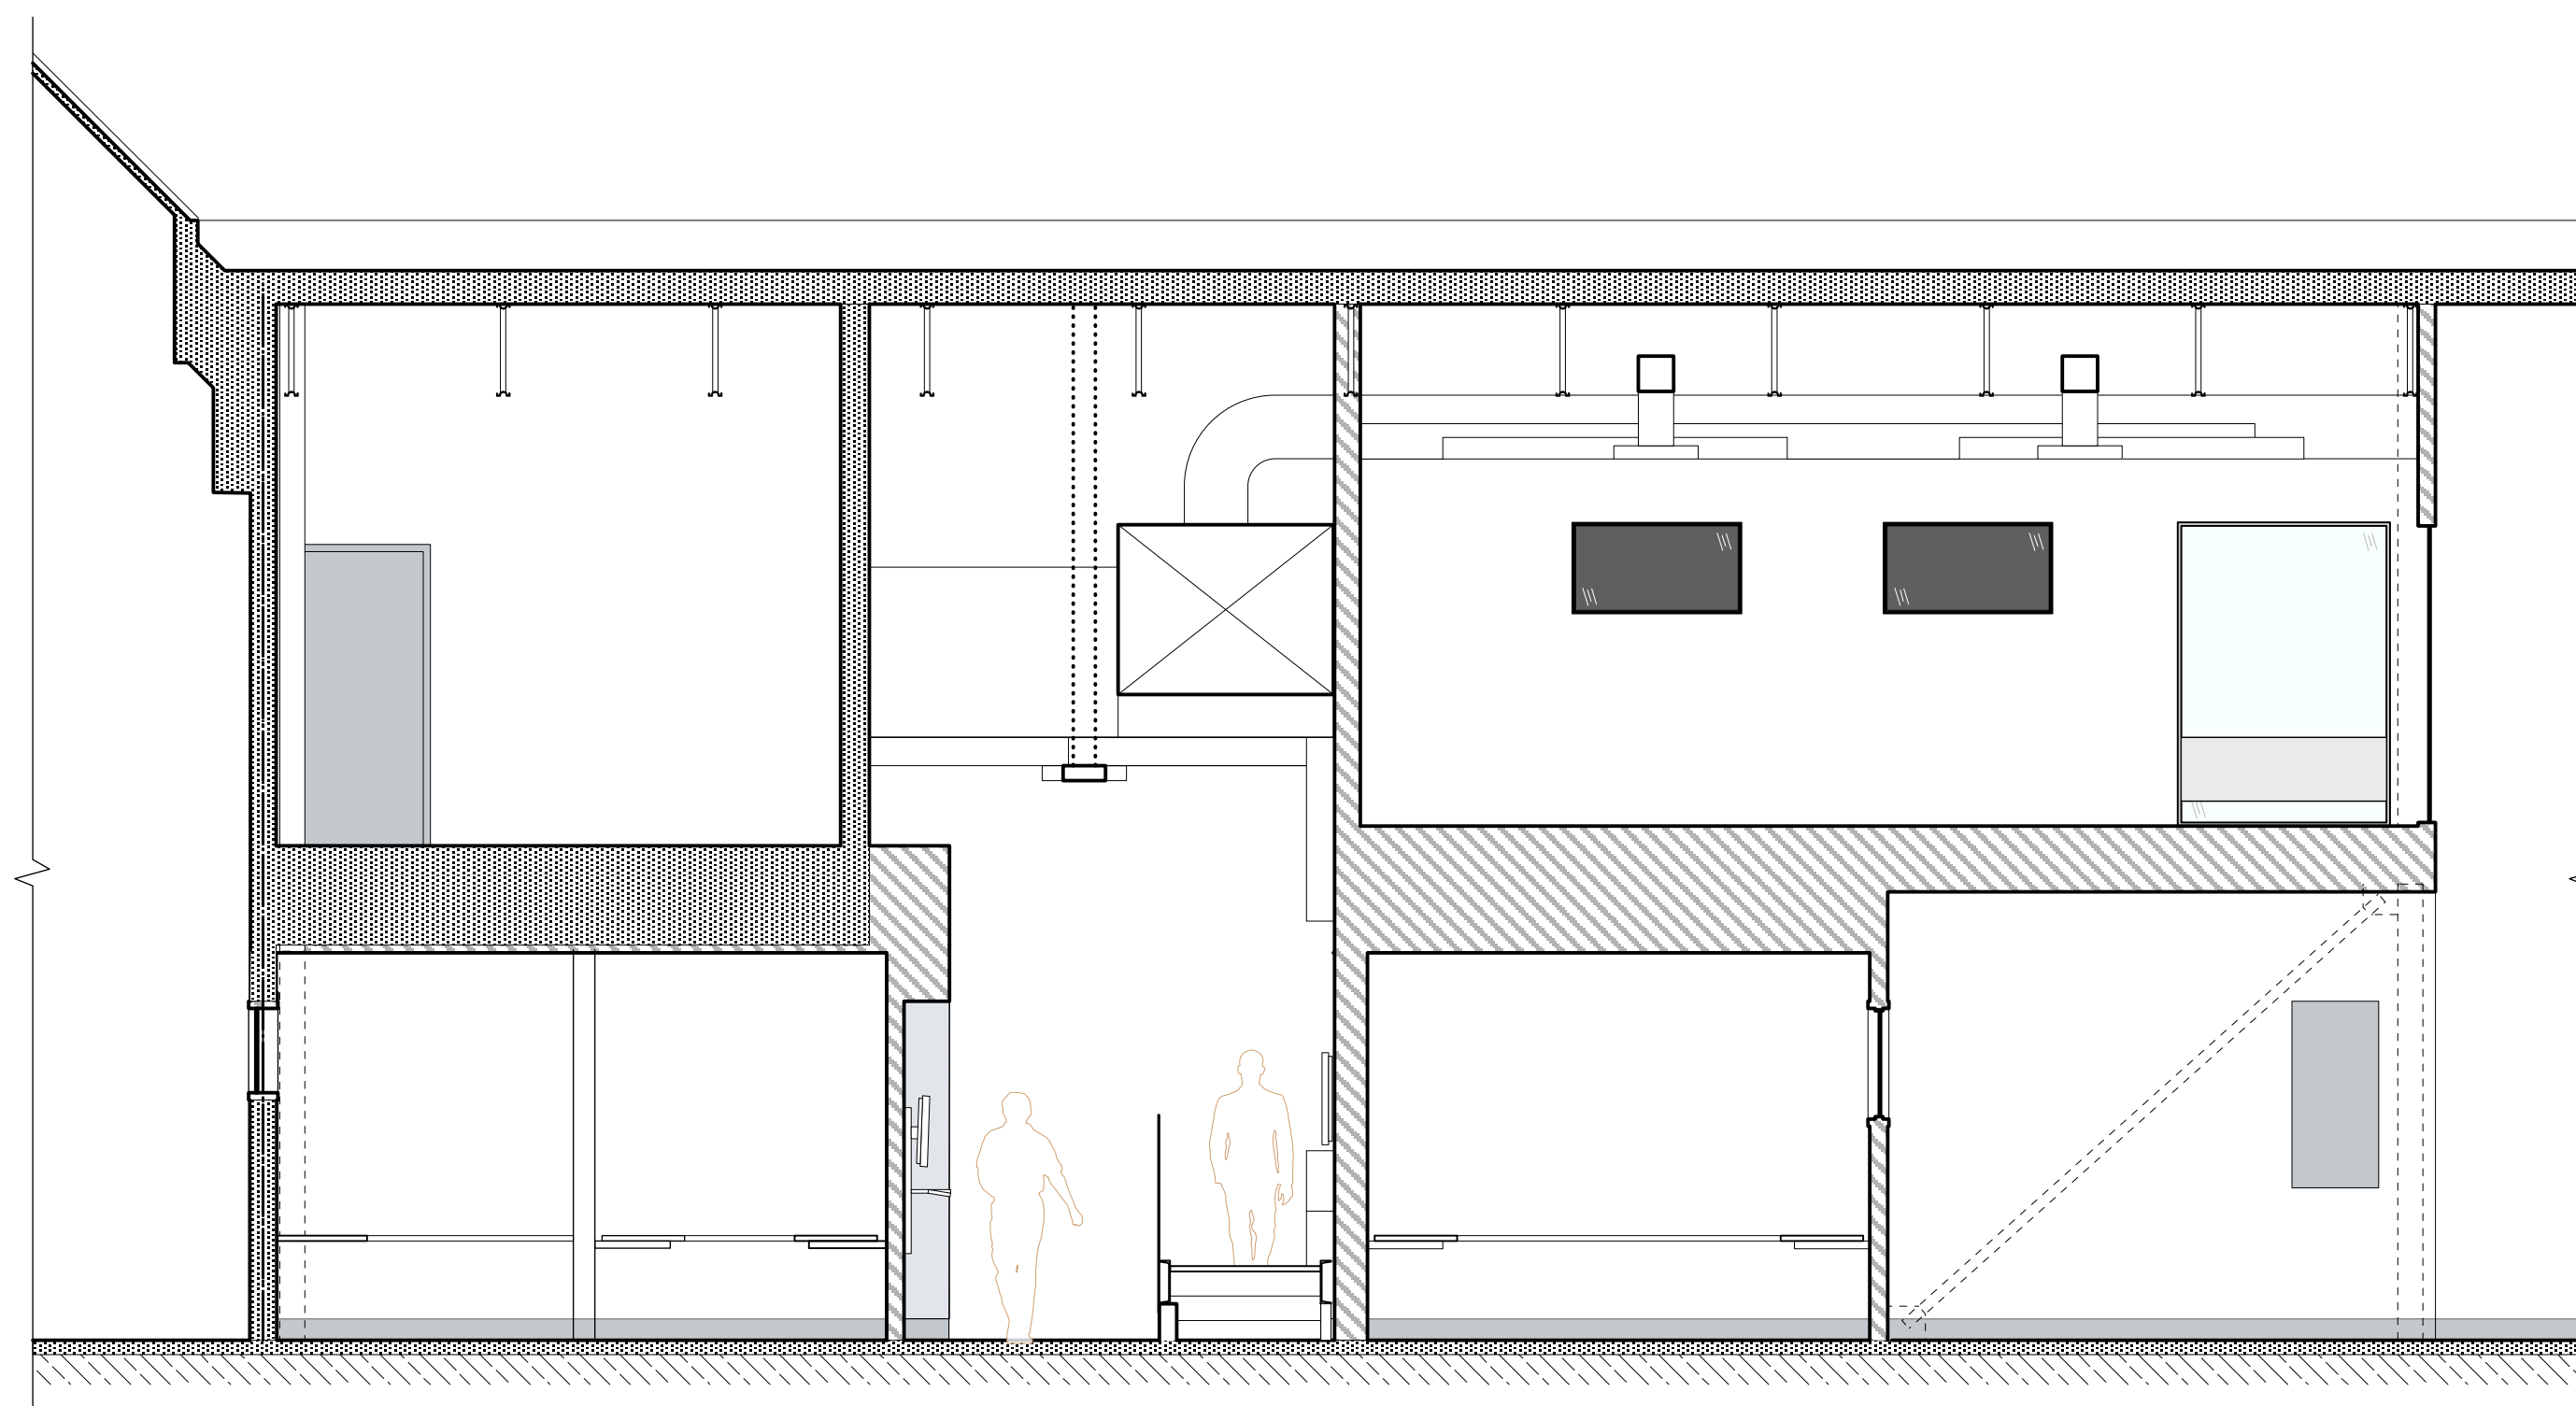

2 BUILDING SECTION
 1:50

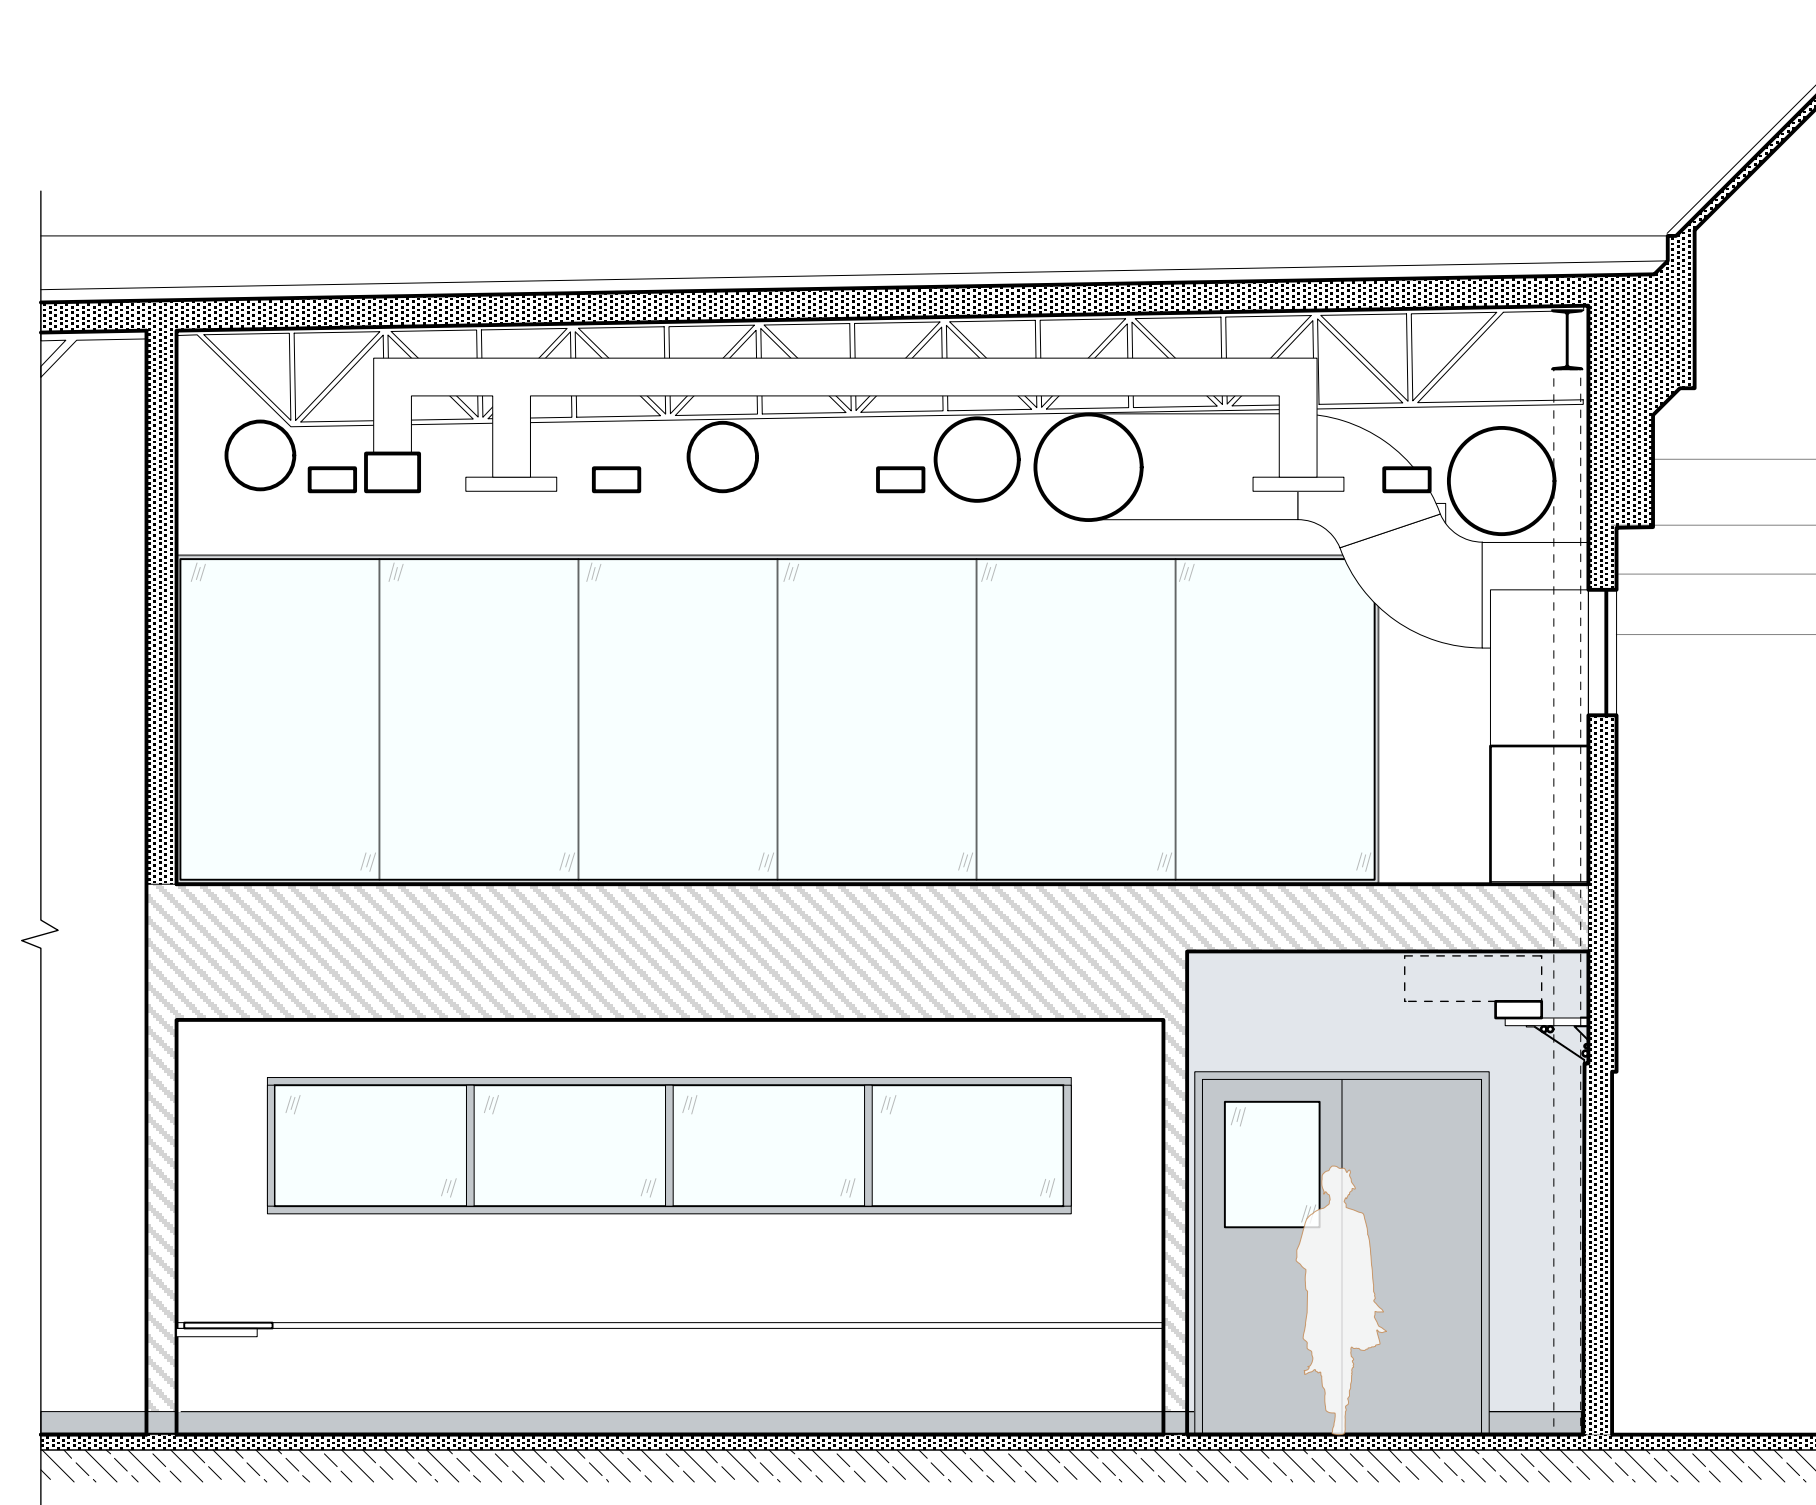

3 BUILDING SECTION
 1:50

02	15.12.18	90% ISSUE FOR CLIENT REVIEW
01	15.12.04	50% ISSUE FOR COSTING

No.	Date	Issue/Revision Notes
-----	------	----------------------

Project Title
**University Services
 Building Renovation**

Sheet Title

SECTIONS

Total # of Sheets	20
Drawn By	BL
Project ID	UBC USB
Sheet No.	A201*C

SEAL:

NOTES:

This drawing is the property of Urban Arts Architecture and may not be reproduced without their permission and unless the reproduction carries their name. All designs and all other information shown on this drawing are for use on the specified project only and shall not be used otherwise without written permission of this office.

The Contractor shall check and verify all dimensions and report any discrepancies before proceeding.

Do not scale drawings.

02	15.12.18	90% ISSUE FOR CLIENT REVIEW
01	15.12.04	50% ISSUE FOR COSTING


No.	Date	Issue/Revision Notes
-----	------	----------------------

Project Title
University Services Building Renovation


Sheet Title

INTERIOR ELEVATIONS

Total # of Sheets	20
Drawn By	Drawn By
Project ID	UBC USB
Sheet No.	A301*C

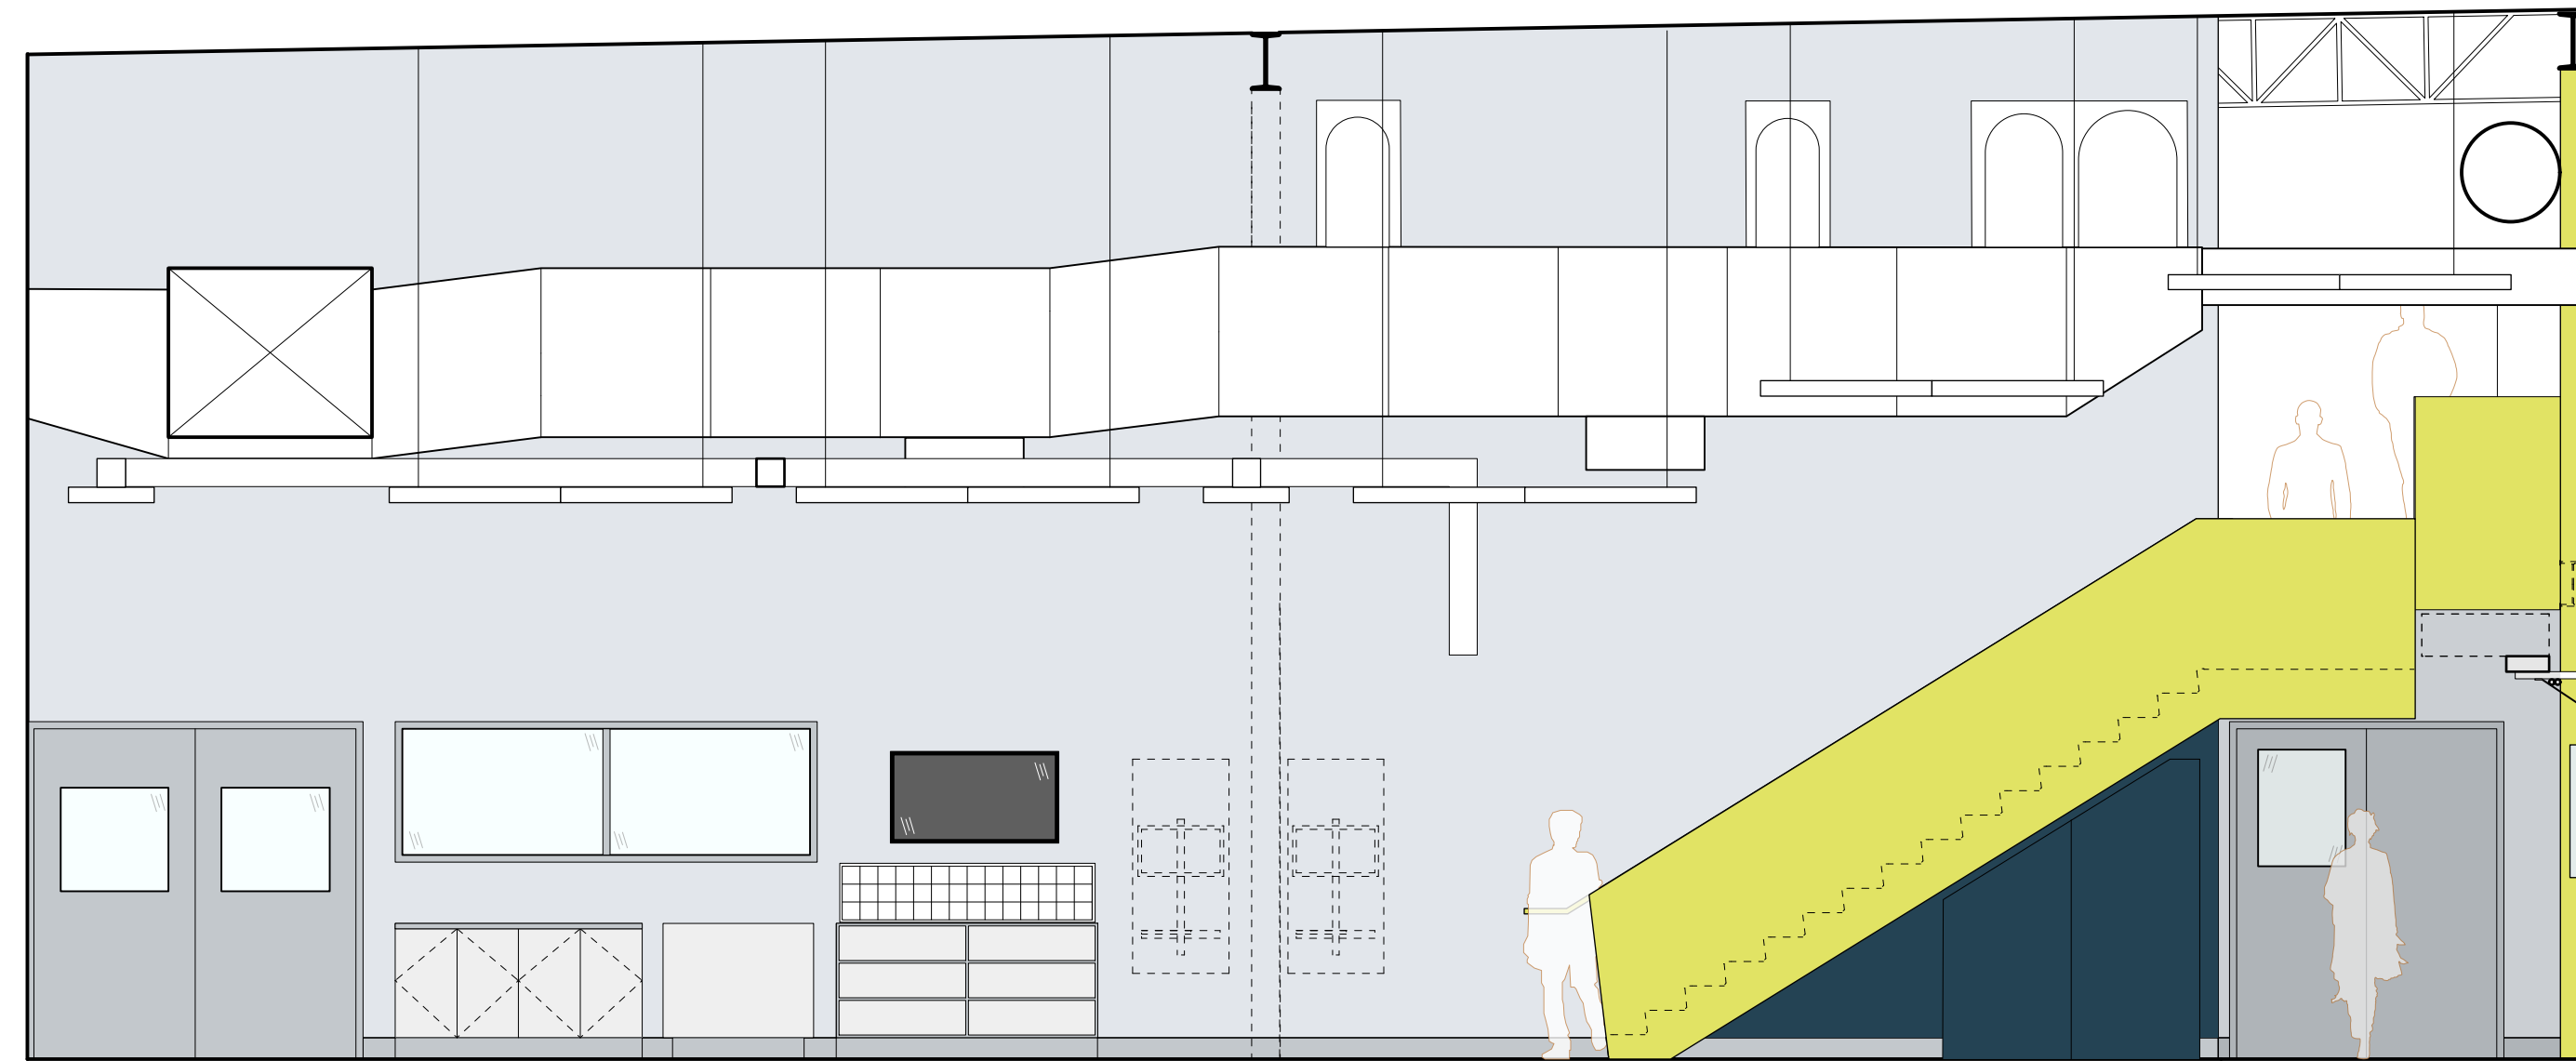


1 CORRIDOR 104 - NORTH
1:50

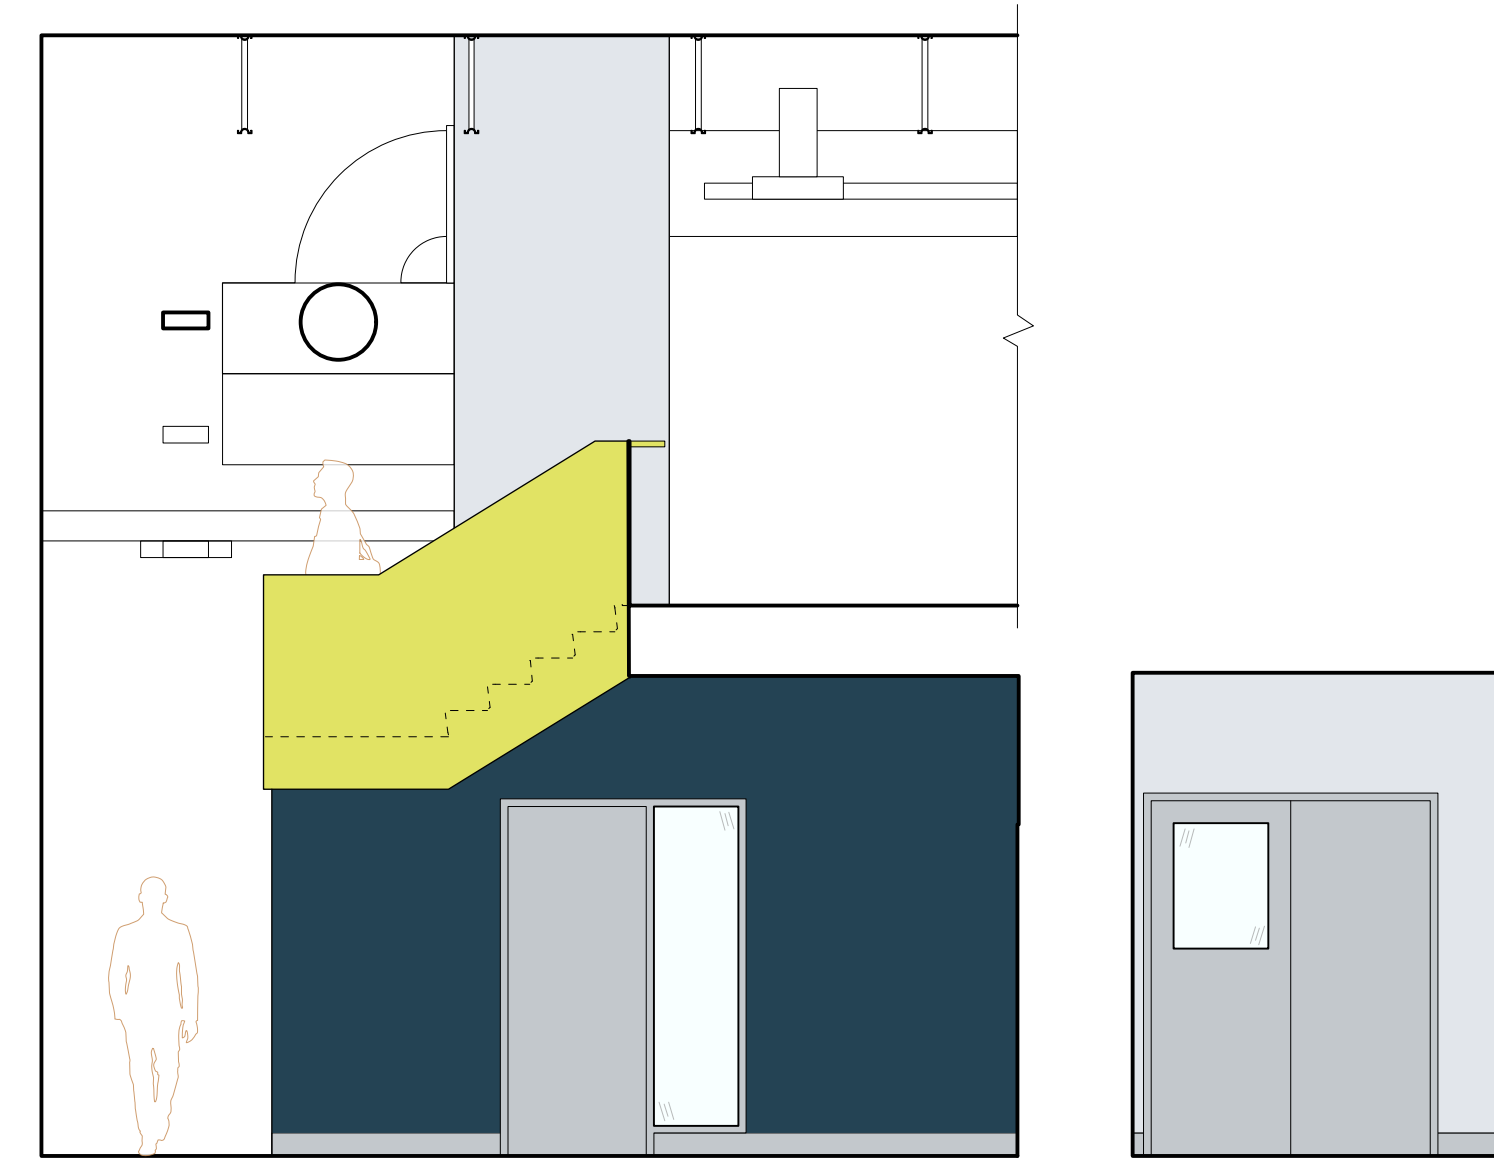


2 CORRIDOR 106 - WEST
1:50


3 CORRIDOR 106 - NORTH
1:50

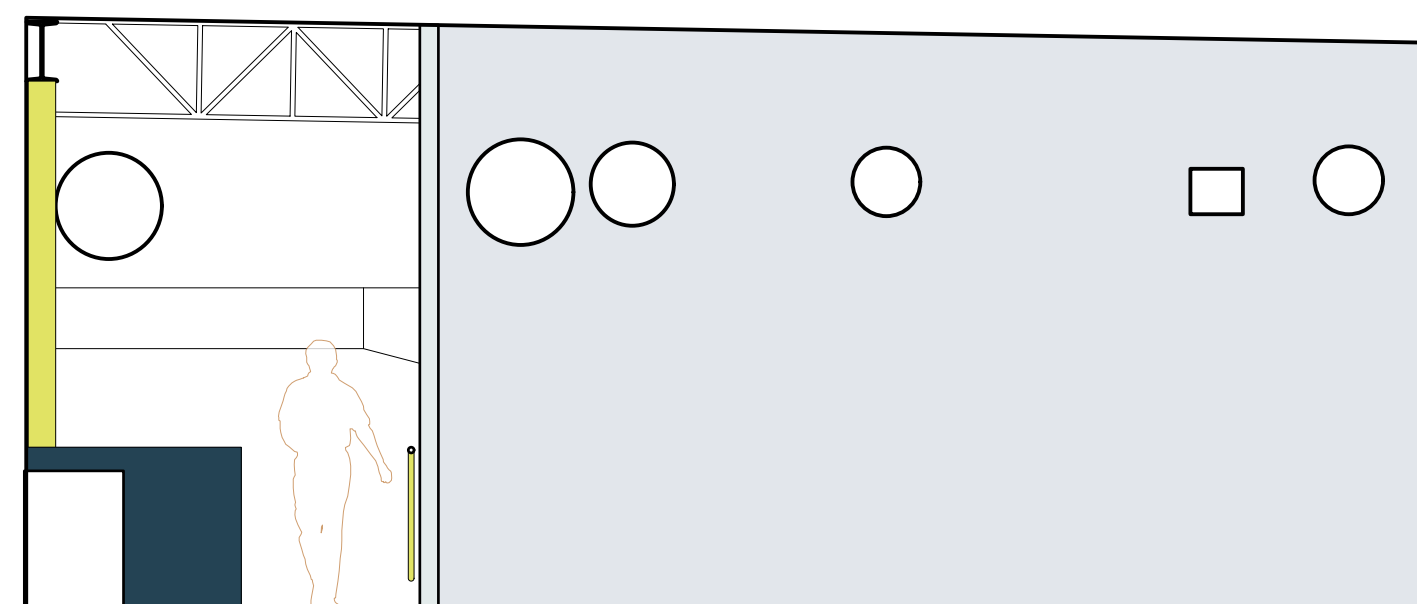

4 MEZZANINE 202 - SOUTH
1:50

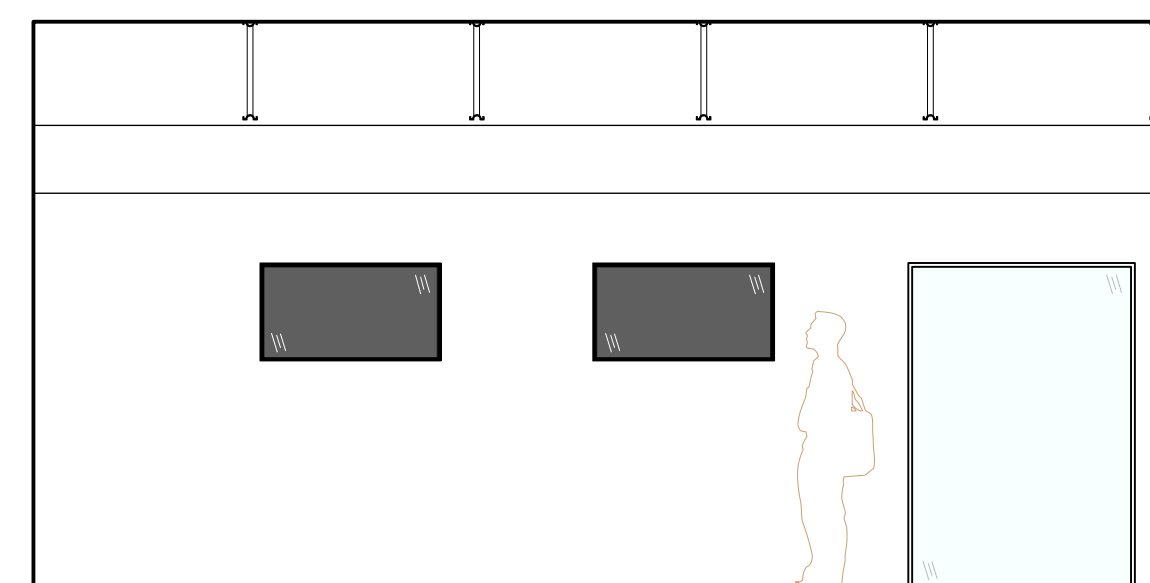

5 MEZZANINE 202 - WEST
1:50

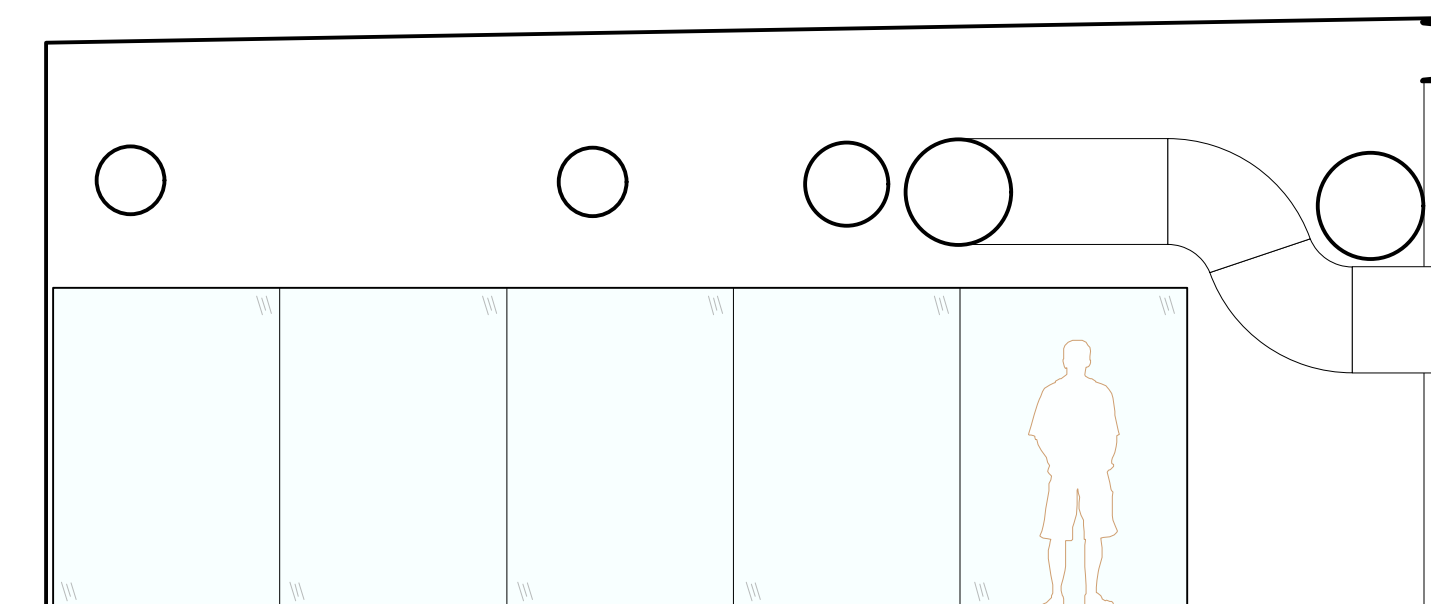

6 MEZZANINE 202 - NORTH
1:50

SEAL:

NOTES:

This drawing is the property of Urban Arts Architecture and may not be reproduced without their permission and unless the reproduction carries their name. All designs and all other information shown on this drawing are for use on the specified project only and shall not be used otherwise without written permission of this office.

The Contractor shall check and verify all dimensions and report any discrepancies before proceeding.

Do not scale drawings.

02	15.12.18	90% ISSUE FOR CLIENT REVIEW
01	15.12.04	50% ISSUE FOR COSTING


No.	Date	Issue/Revision Notes
-----	------	----------------------

Project Title
**University Services
Building Renovation**


Sheet Title

INTERIOR ELEVATIONS


Total # of Sheets	20
Drawn By	Sheet No.
Drawn By	A302*C
Project ID	UBC USB

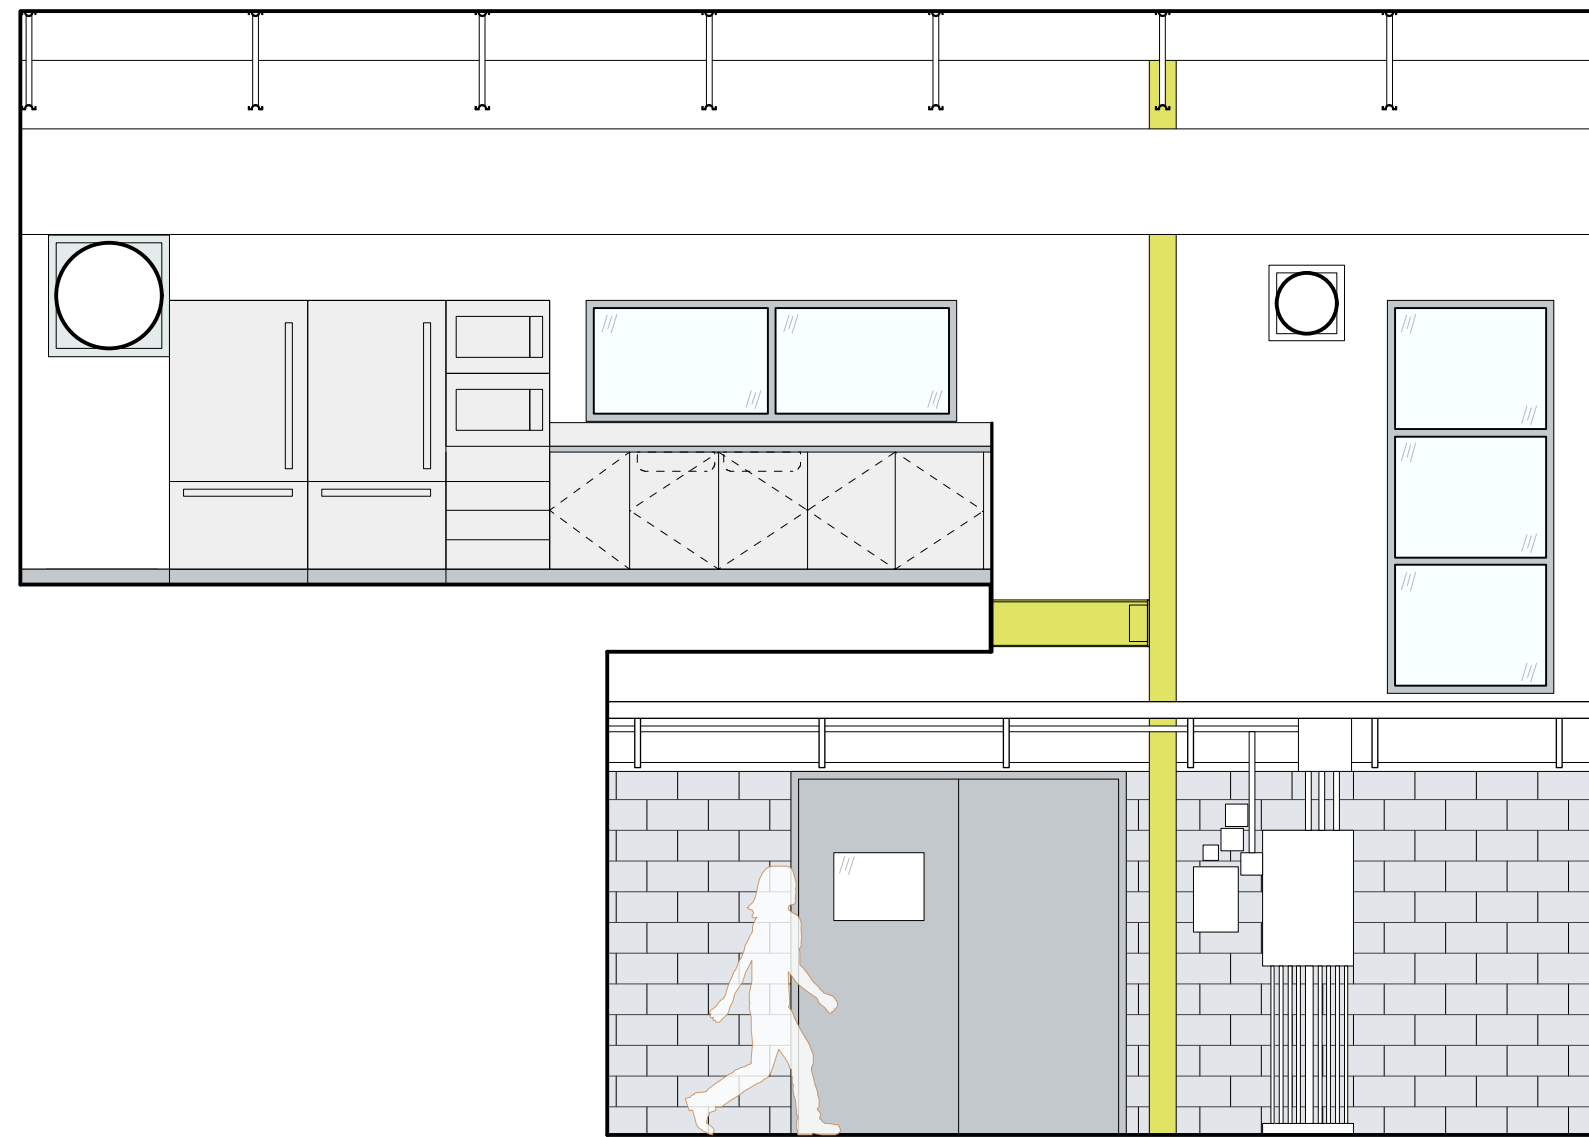


1 MEZZ. 202 + CORRIDOR 106 - EAST
1:50

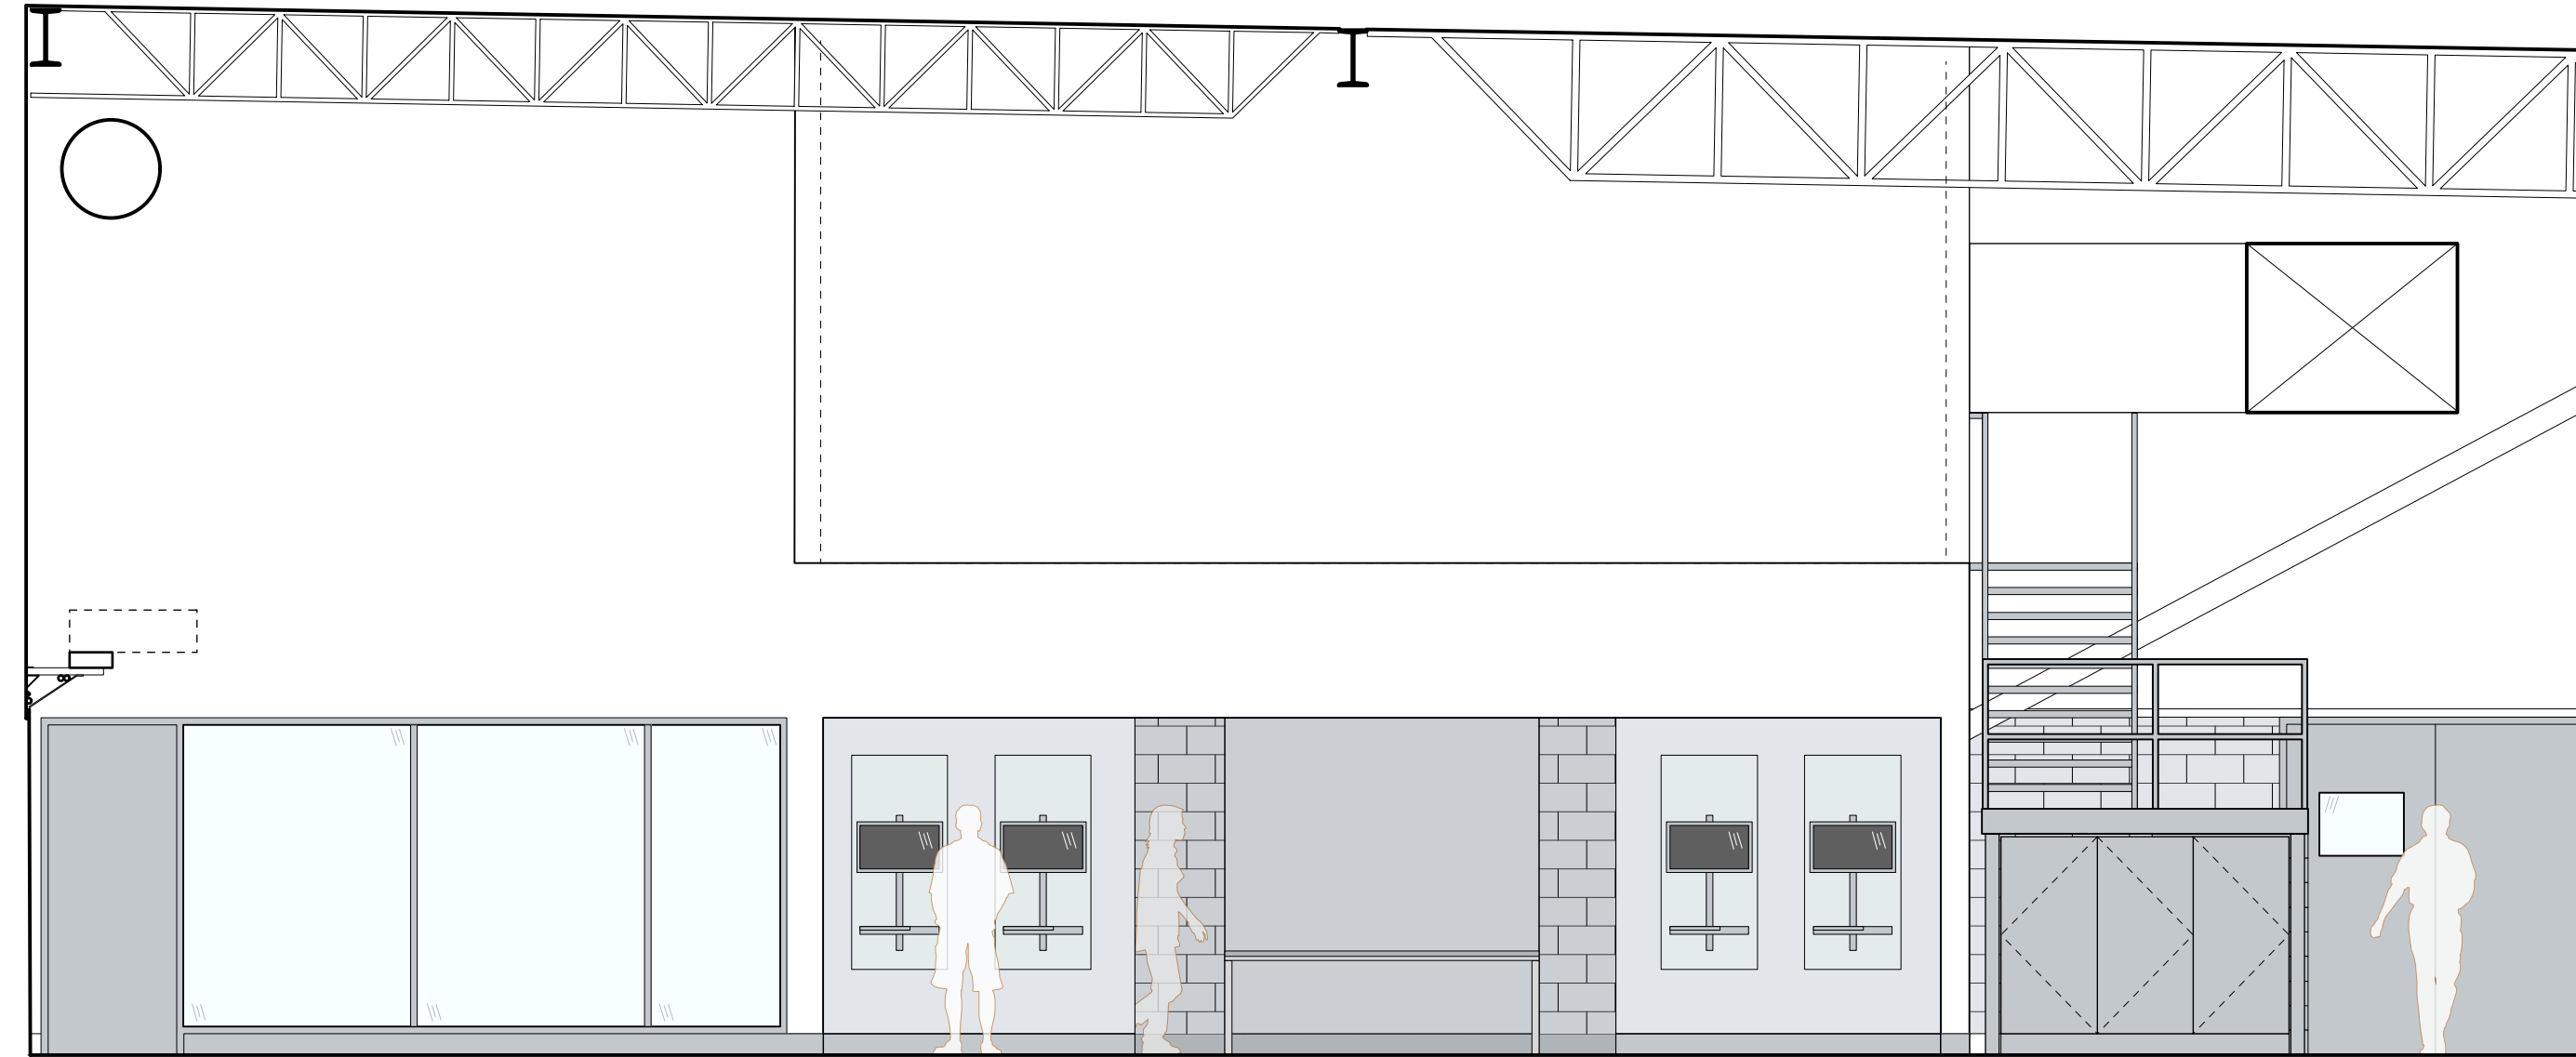


2 CORRIDOR 104 - SOUTH
1:50

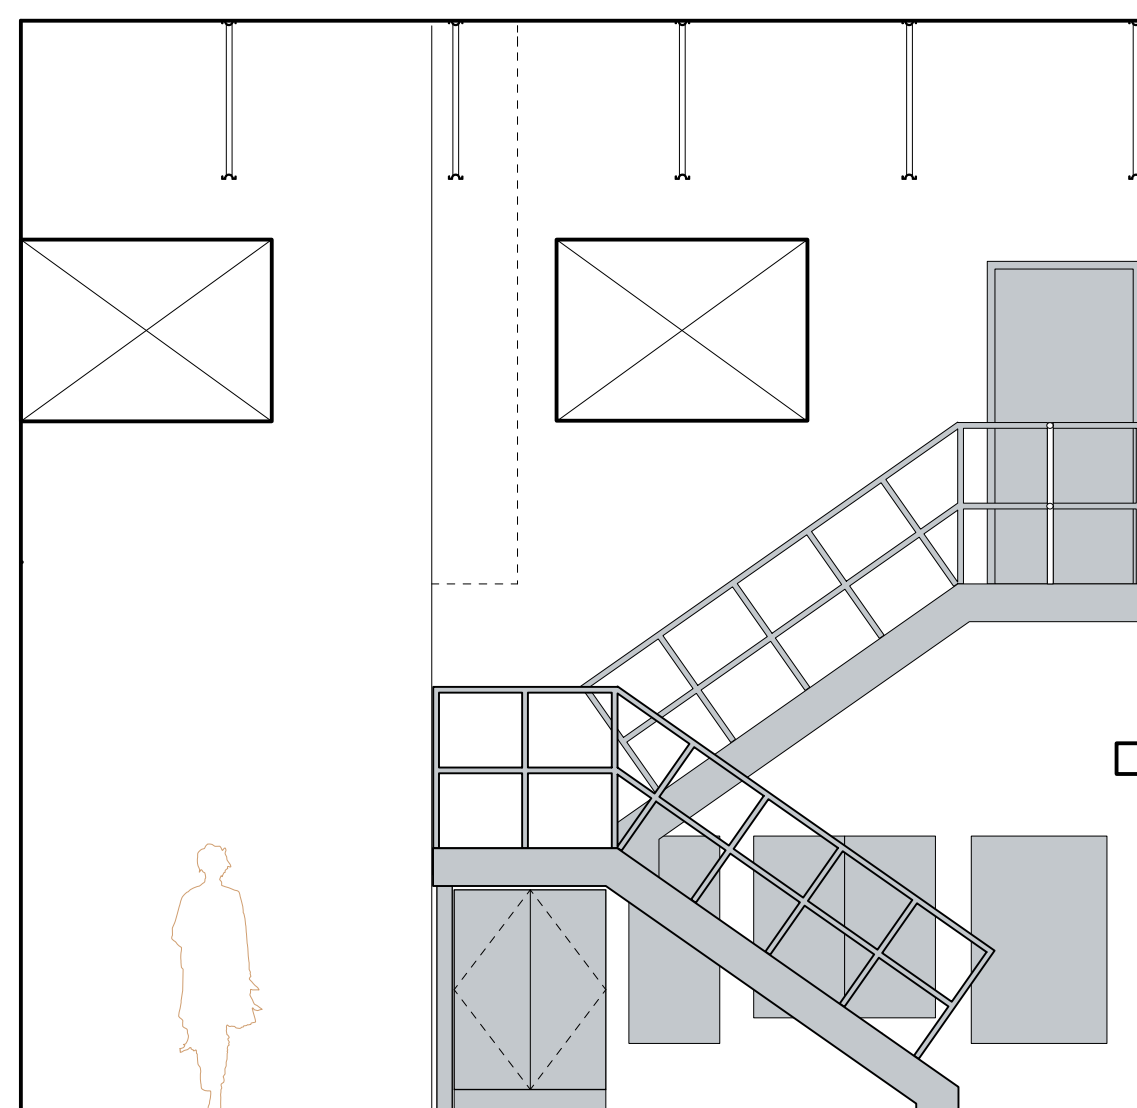

4 CORRIDOR 103 - EAST
1:50

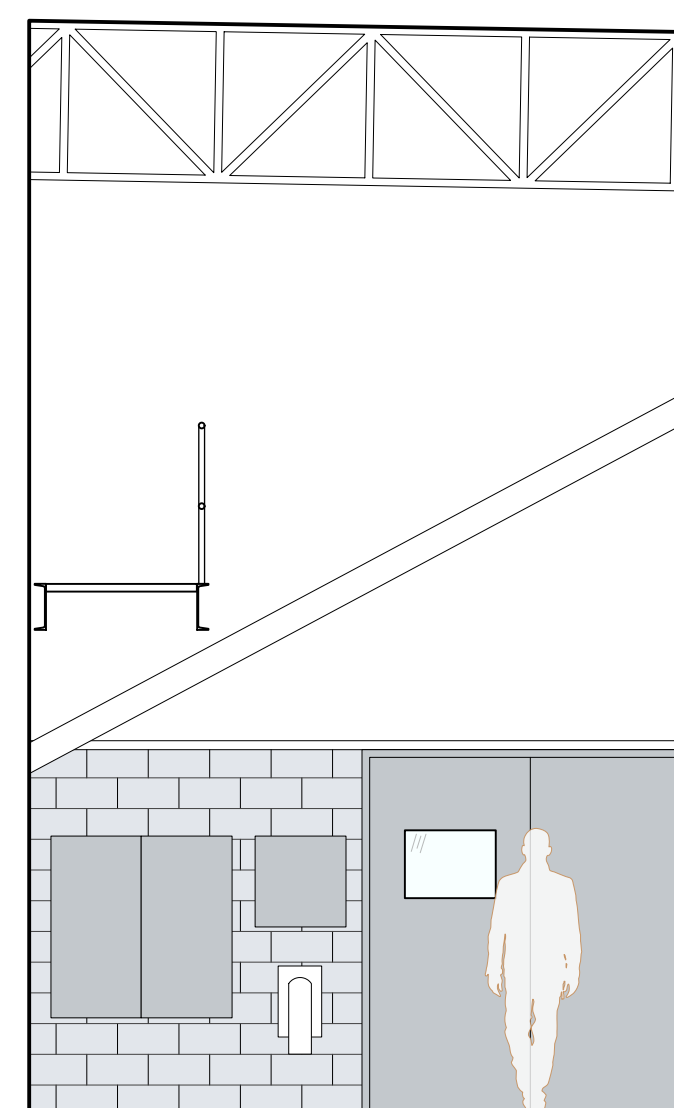

5 CORRIDOR 103 - SOUTH
1:50

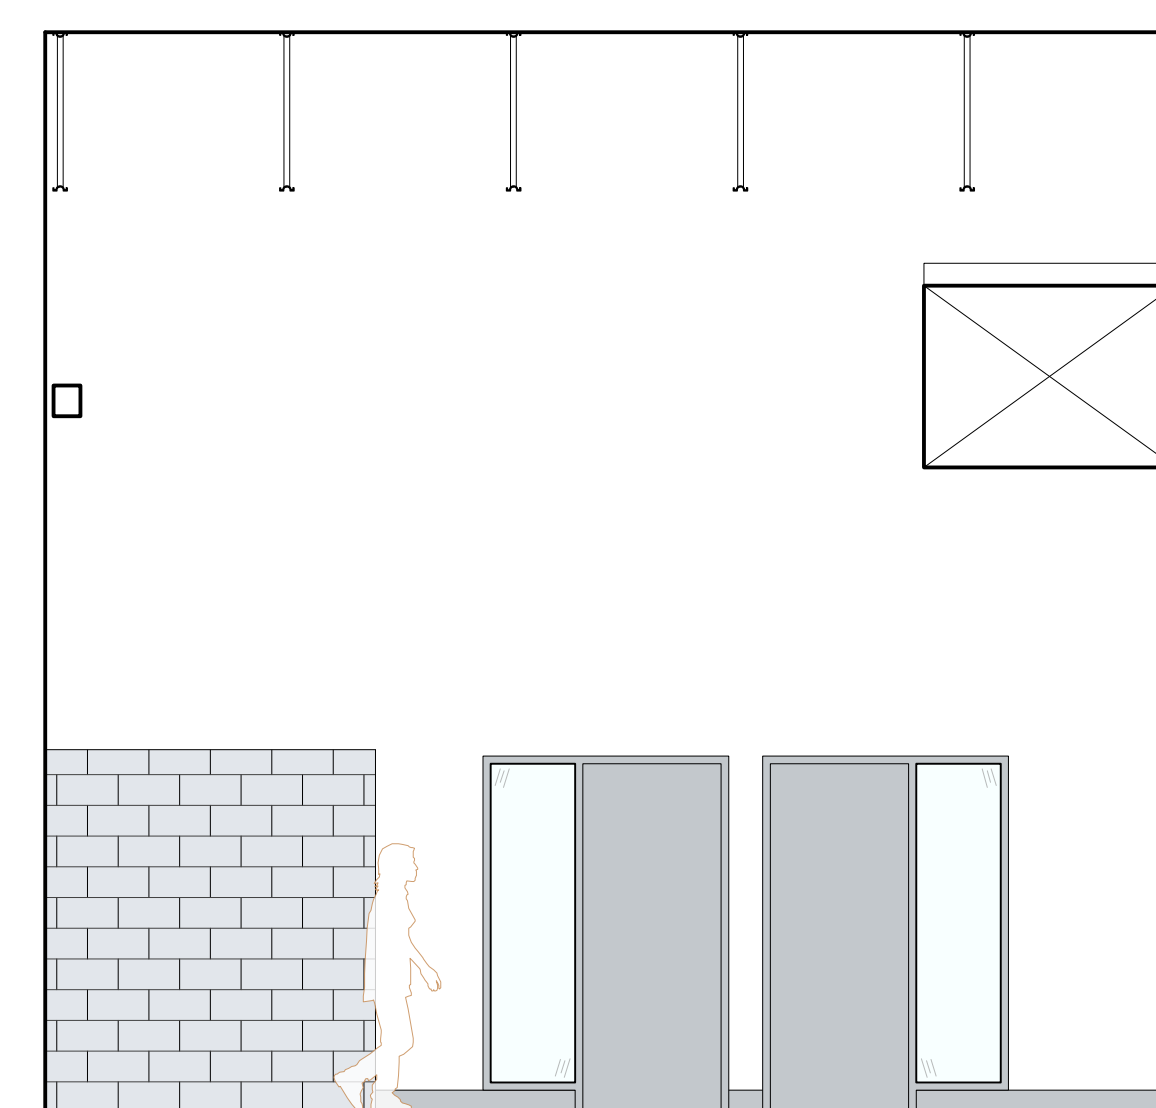

6 CORRIDOR 103 - WEST
1:50