

L

H

F

13800


9500

3200

0021
CORR.

0001
CORRIDOR

0033
NORTH FOY

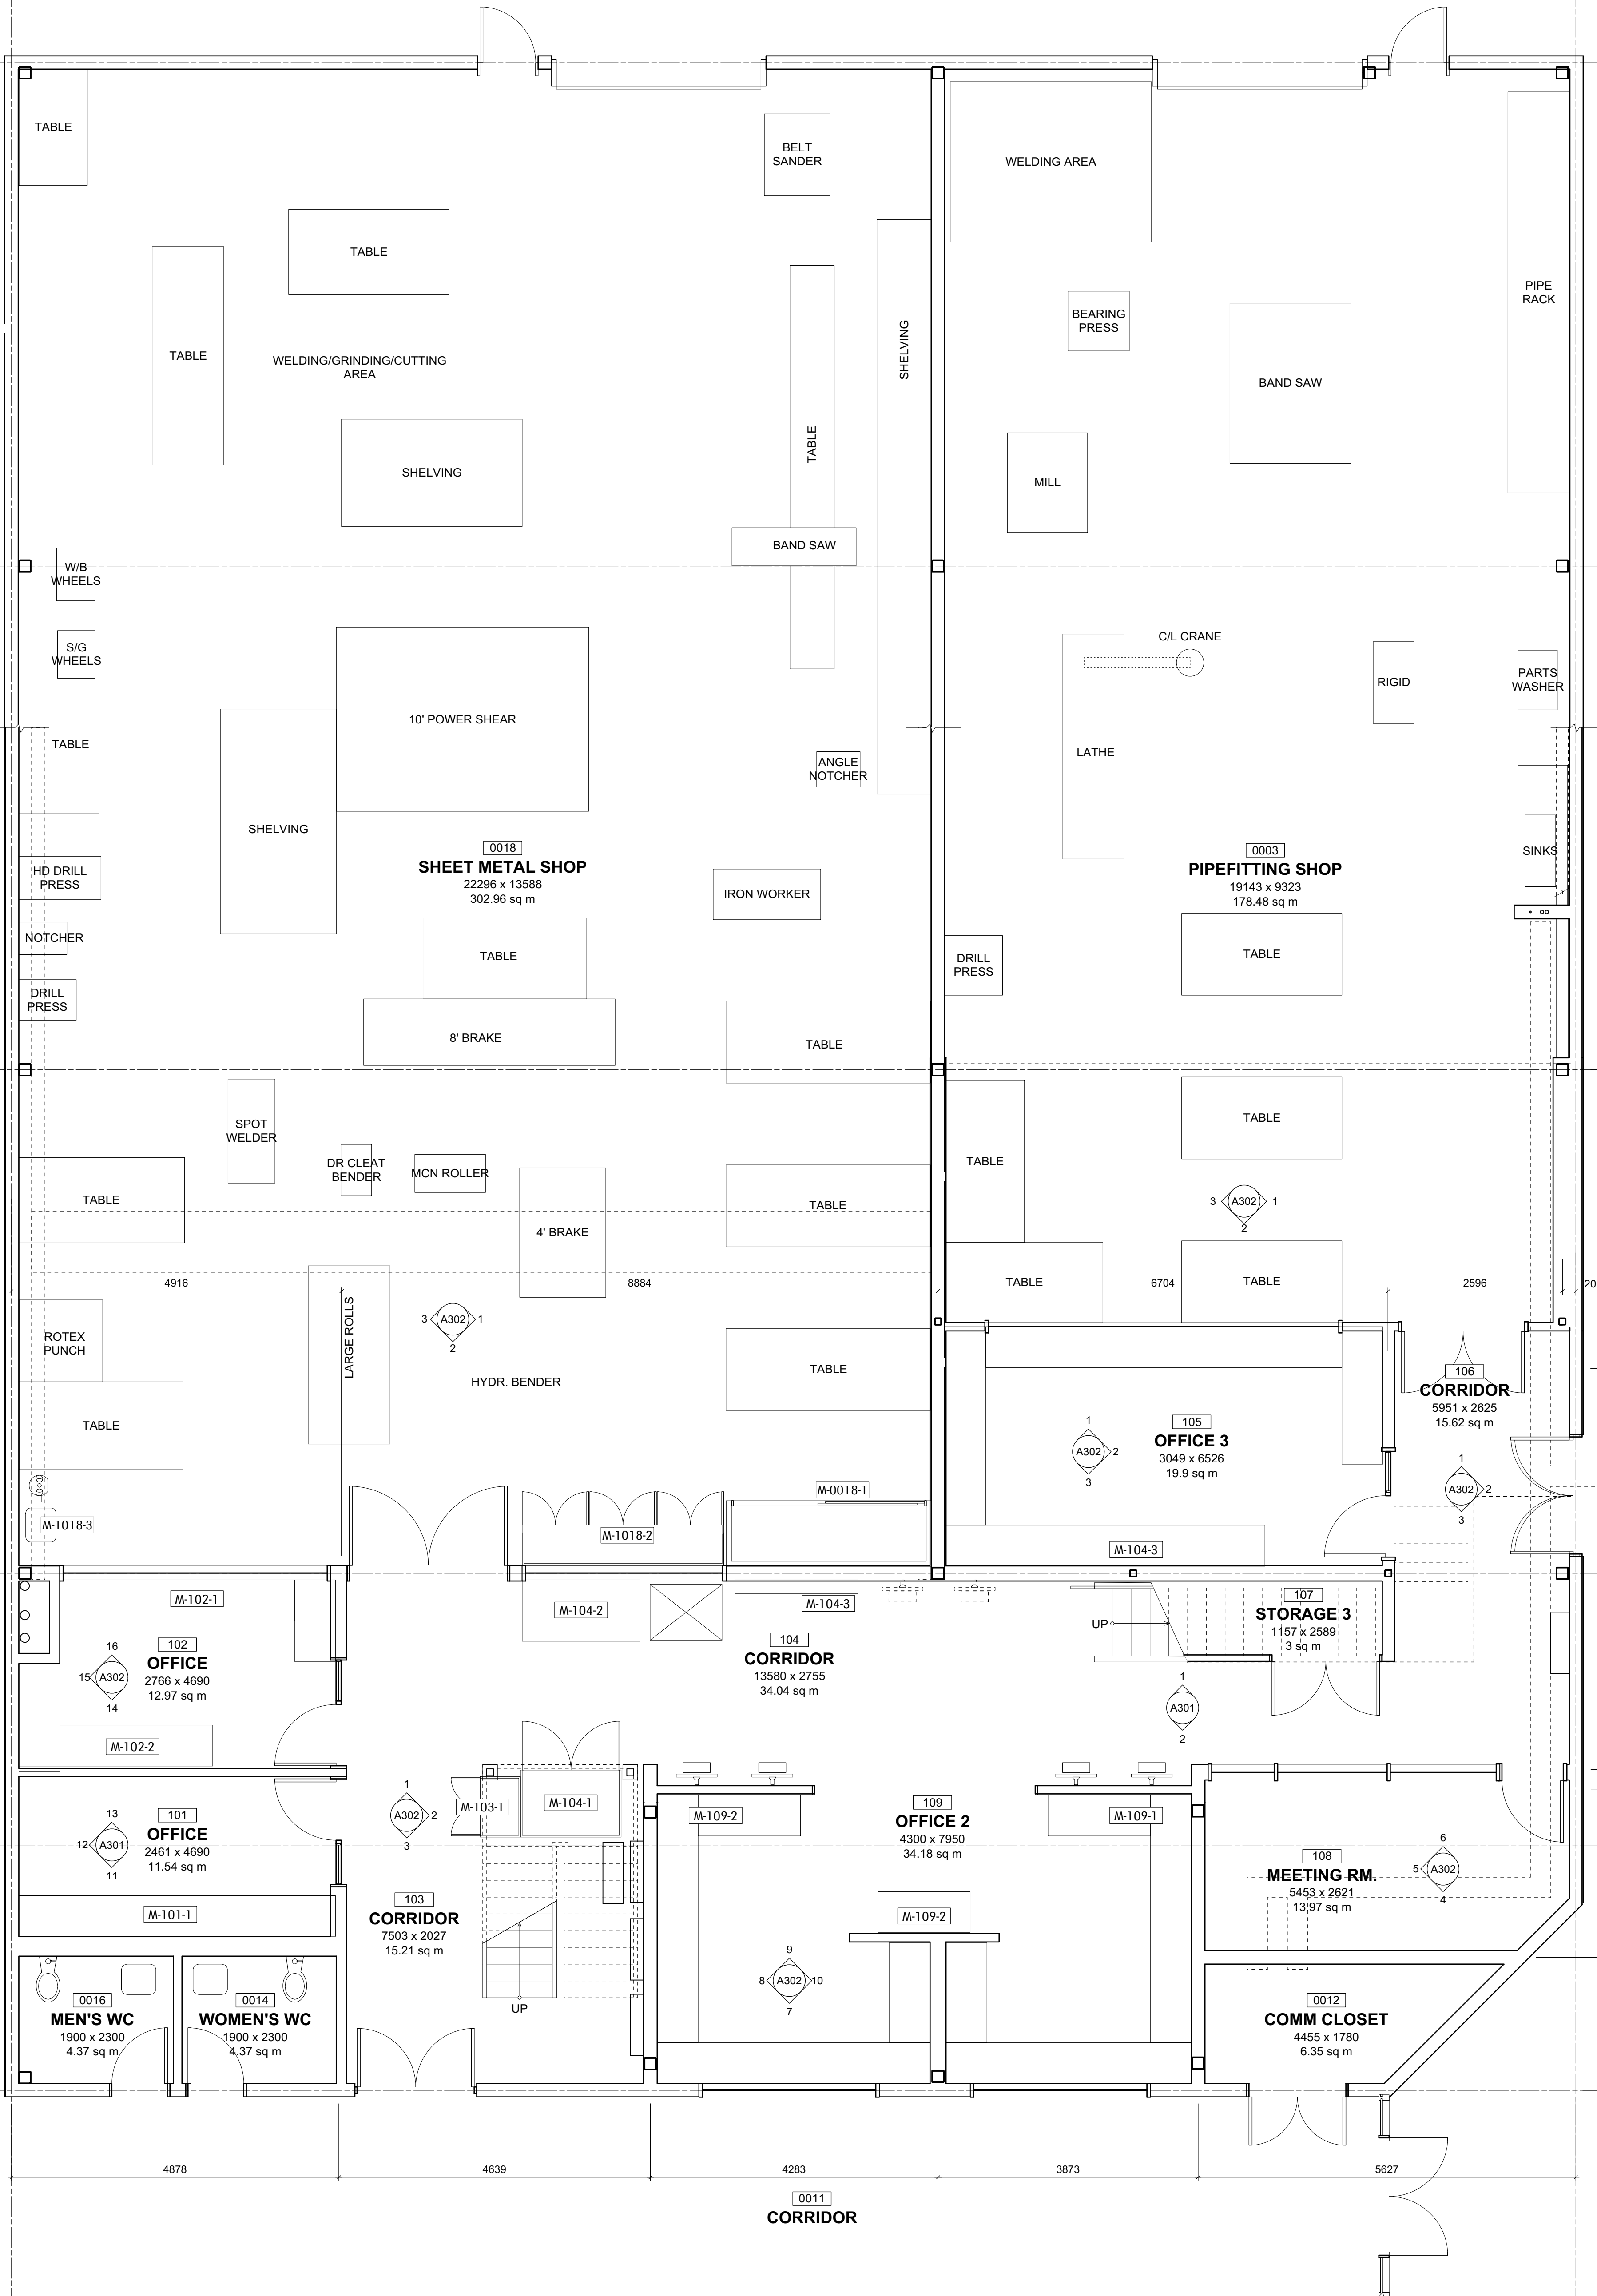

4451
200
3049
2623
304
2493
1980

4878 4639 4283 3873 5627

0011
CORRIDOR

